

Area 6 mq 22.40

vertici fattispecie

P01	4497598.4689	2466314.5734
P02	4497595.6728	2466314.7211
P03	4497588.9551	2466322.7099
P04	4497598.8907	2466322.5623

Area 7 mq 22.40


vertici fattispecie

P01	4497591.2567	2466305.9128
P02	4497588.4579	2466305.9931
P03	4497588.6874	2466313.9898
P04	4497591.4862	2466313.9095

Area 8 mq 4.00

vertici fattispecie

P01	4497595.9185	2466304.4691
P02	4497597.4223	2466305.7877
P03	4497588.9551	2466304.2839
P04	4497597.2371	2466302.9653

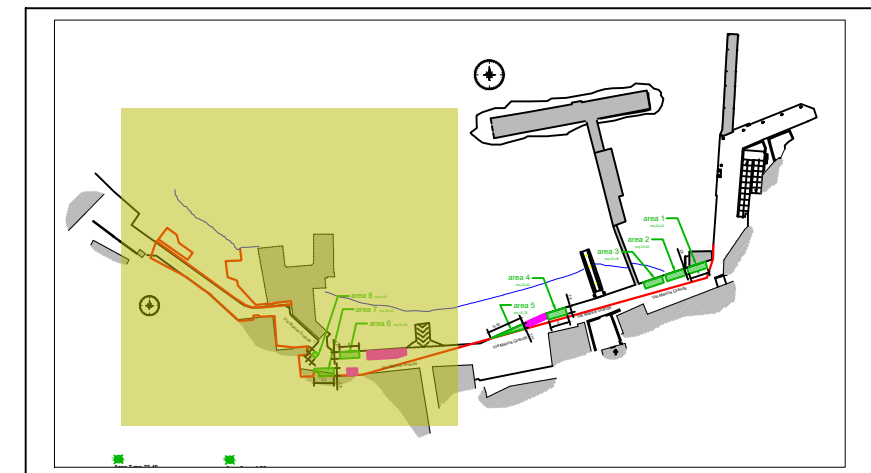

Giuseppe De Angelis

Via M.B. Gargiulo, 13 80065 - Sant'Agnello (NA)
 TEL./FAX.: 081 8072476
 E-MAIL: giuseppe.deangelis@prismambiente.it

MANIFESTAZIONI D'INTERESSE PER LA CONCESSIONE IN USO TEMPORANEO DELLE AREE POSTE A SERVIZIO DEGLI OPERATORI ECONOMICI DI MARINA GRANDE

Comune di Sorrento - Borgo di Marina Grande
 Ambito demaniale area Ovest

Tav. 2



Area in concessione



Linea di Costa



Dividente SID

0	21.06.2022	GFS	GDA	GDA	SCALA 1:500